


2 WEST ELEVATION  
SCALE: 1/4" = 1'-0"



1 NORTH ELEVATION  
SCALE: 1/4" = 1'-0"

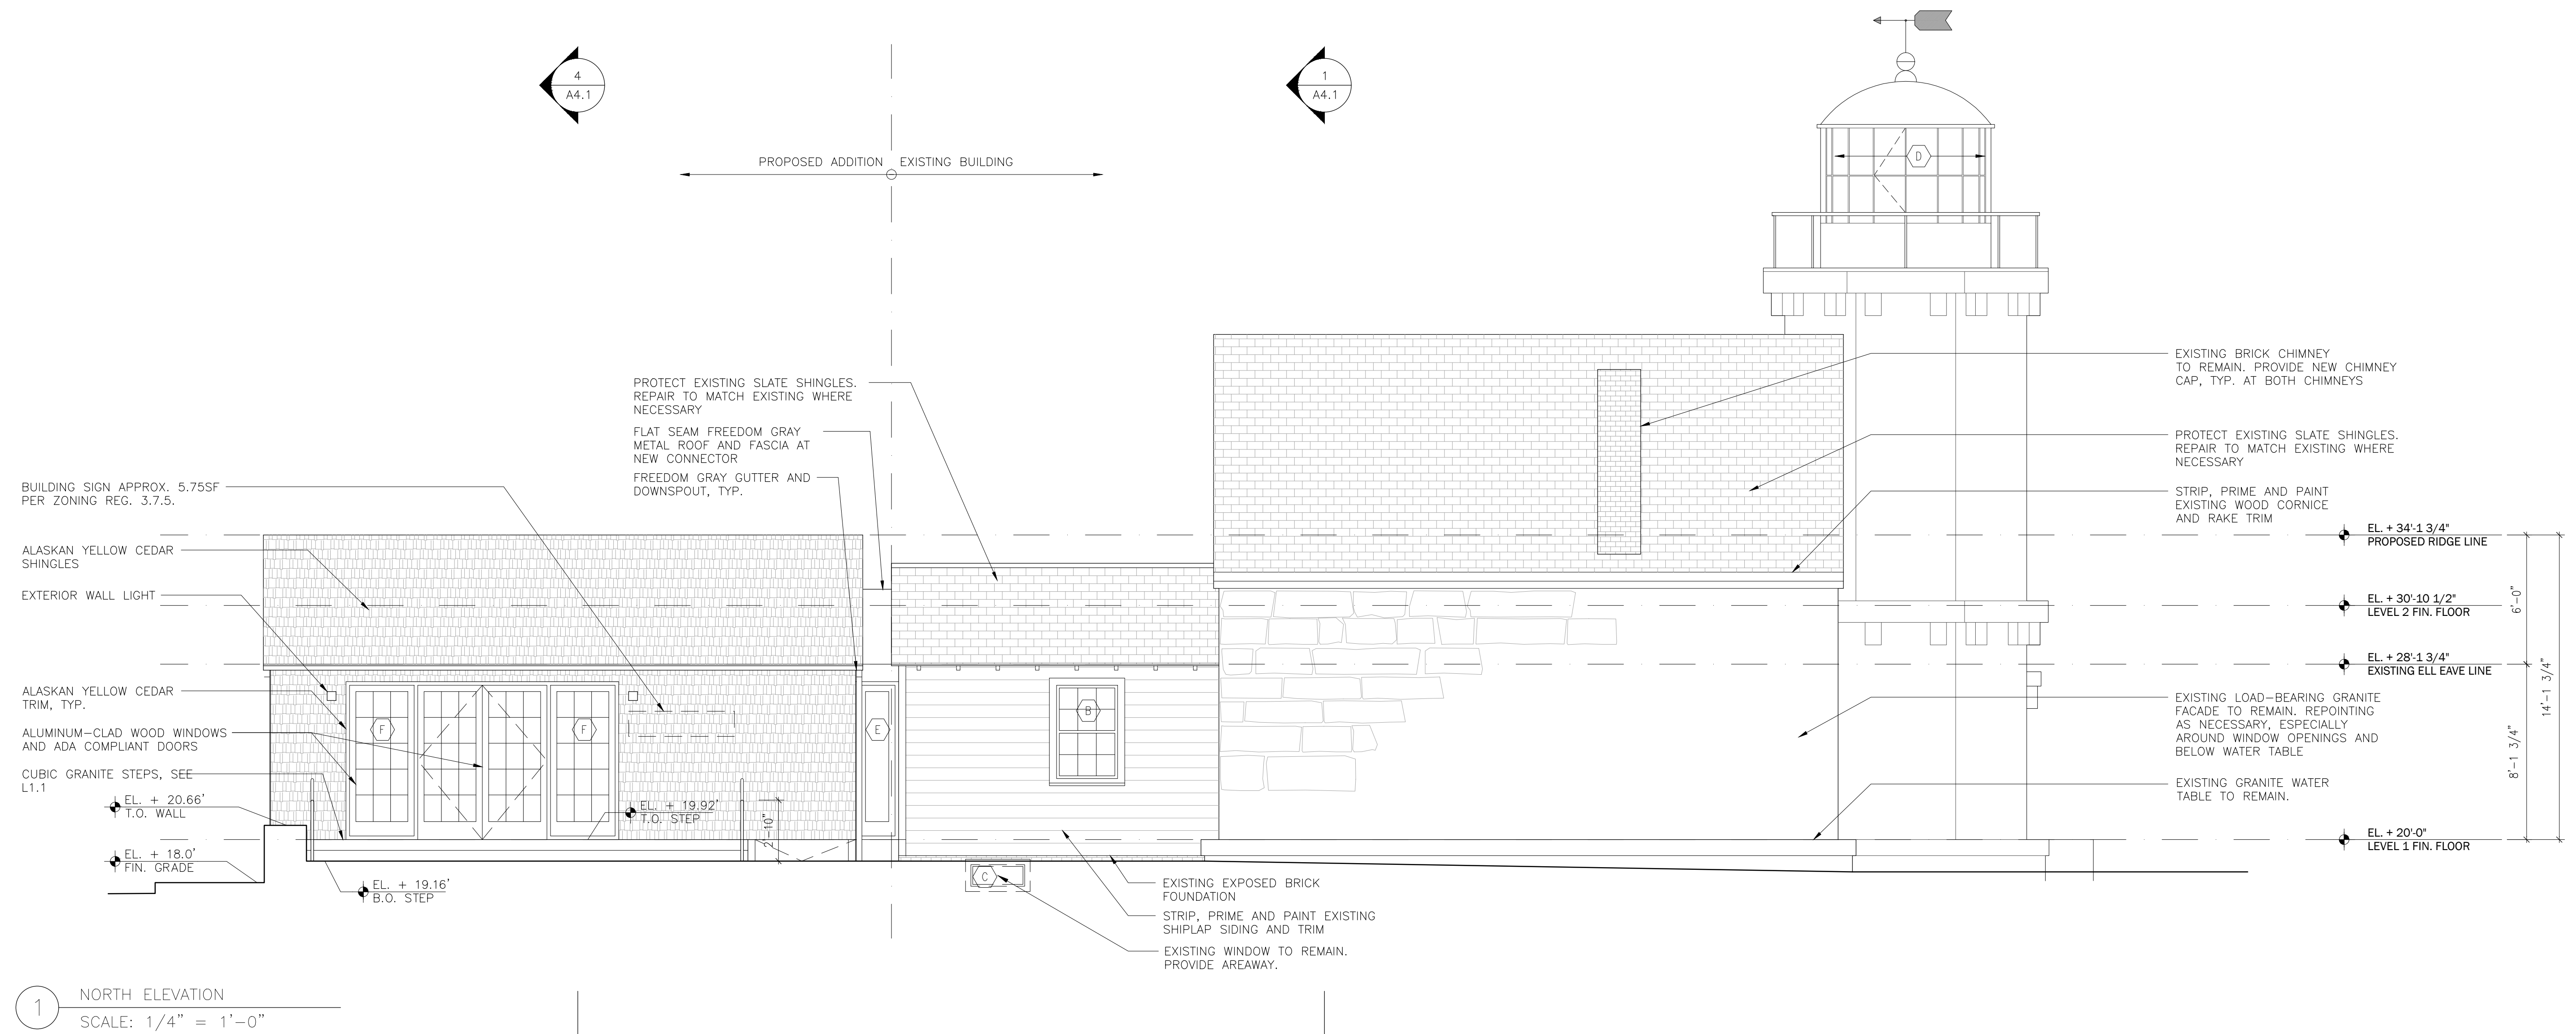

02 Design Studio  
Shana Engineering Assoc.  
Civil Engineer  
Structural Engineer  
Code Red  
Professional  
Hull Associates

**OLD LIGHTHOUSE MUSEUM**  
7 Water Street, Stonington, CT 06378  
Oudens Elio Architecture, LLC  
46 Waterman Street, Suite 4A, Boston, MA 02118  
T 617.422.0880 F 617.422.0881

Revision:	Date:
50 Pricing Set	11.03.17

Sheet Title:  
**NORTH AND WEST ELEVATIONS**

Date: 11.10.2017  
Scale: 1/4" = 1'-0"  
Drawn: ALL  
Checked: CE  
Project No: 1704

Sheet No.: **A 3.1**